



File: M:\12243\acad\Design\12243_C-03-color.dwg User: 2473 6/20/2003 04:51 PM

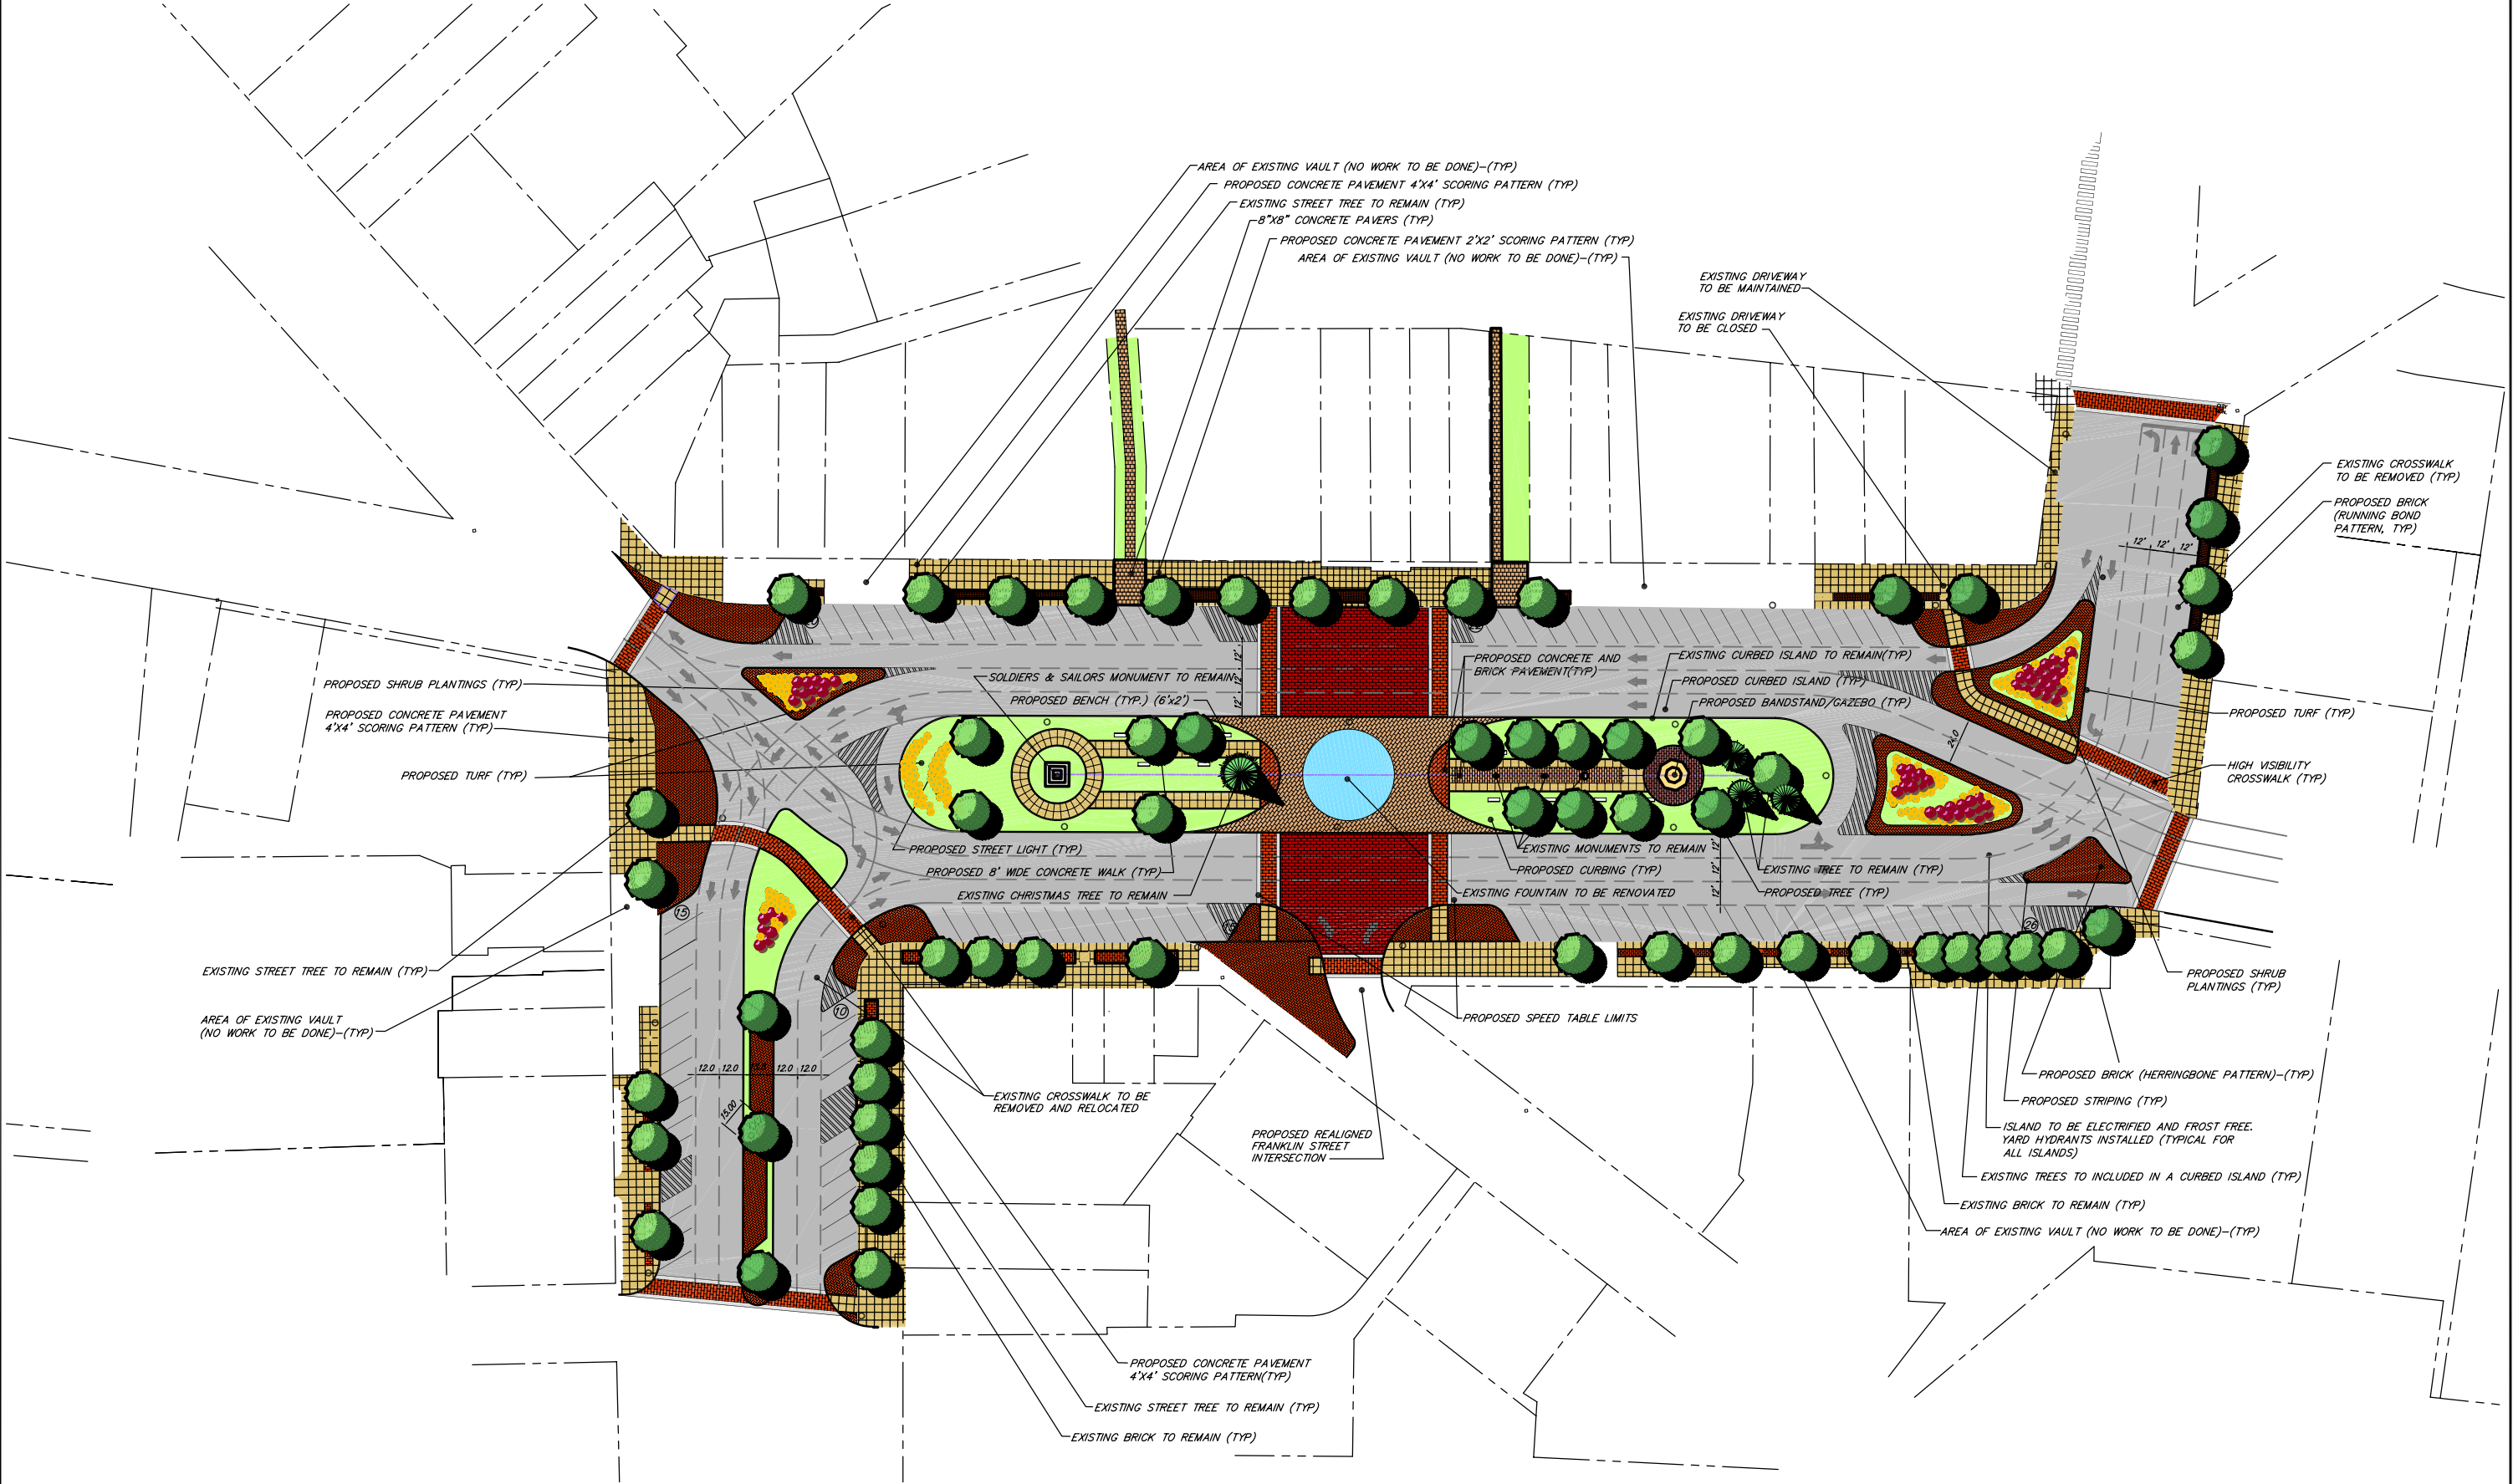

Revisions:	Drawn By:	App'd. By:	Date:

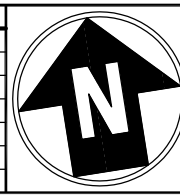

Designed By: **MS** Date: **6/03**
 Drawn By: **PK** Date: **6/03**
 Checked By: **JD** Date: **6/03**

UNAUTHORIZED ALTERATION OR ADDITION TO THIS DOCUMENT IS A VIOLATION OF SECTION 7209 SUBDIVISION 2 OF THE NEW YORK STATE EDUCATION LAW

CHA CLOUGH, HARBOUR & ASSOCIATES LLP
 ENGINEERS, SURVEYORS, PLANNERS & LANDSCAPE ARCHITECTS
 III WINNERS CIRCLE - ALBANY, NEW YORK - 12205
 518-453-4500

CHA Project No. 12243

**CITY OF WATERTOWN
 JEFFERSON COUNTY,
 NEW YORK**

LAYOUT PLAN
PUBLIC SQUARE RECONSTRUCTION

SCALE: AS SHOWN DATE: JUNE 2003

Drawing No. **C-03**
 SHEET 3 OF X