


LEGEND

- ▲ MAG NAIL SET
- 3/4" IRON PIPE FOUND
- 5/8" IRON PIN FOUND
- 5/8" IRON PIN/CAP SET

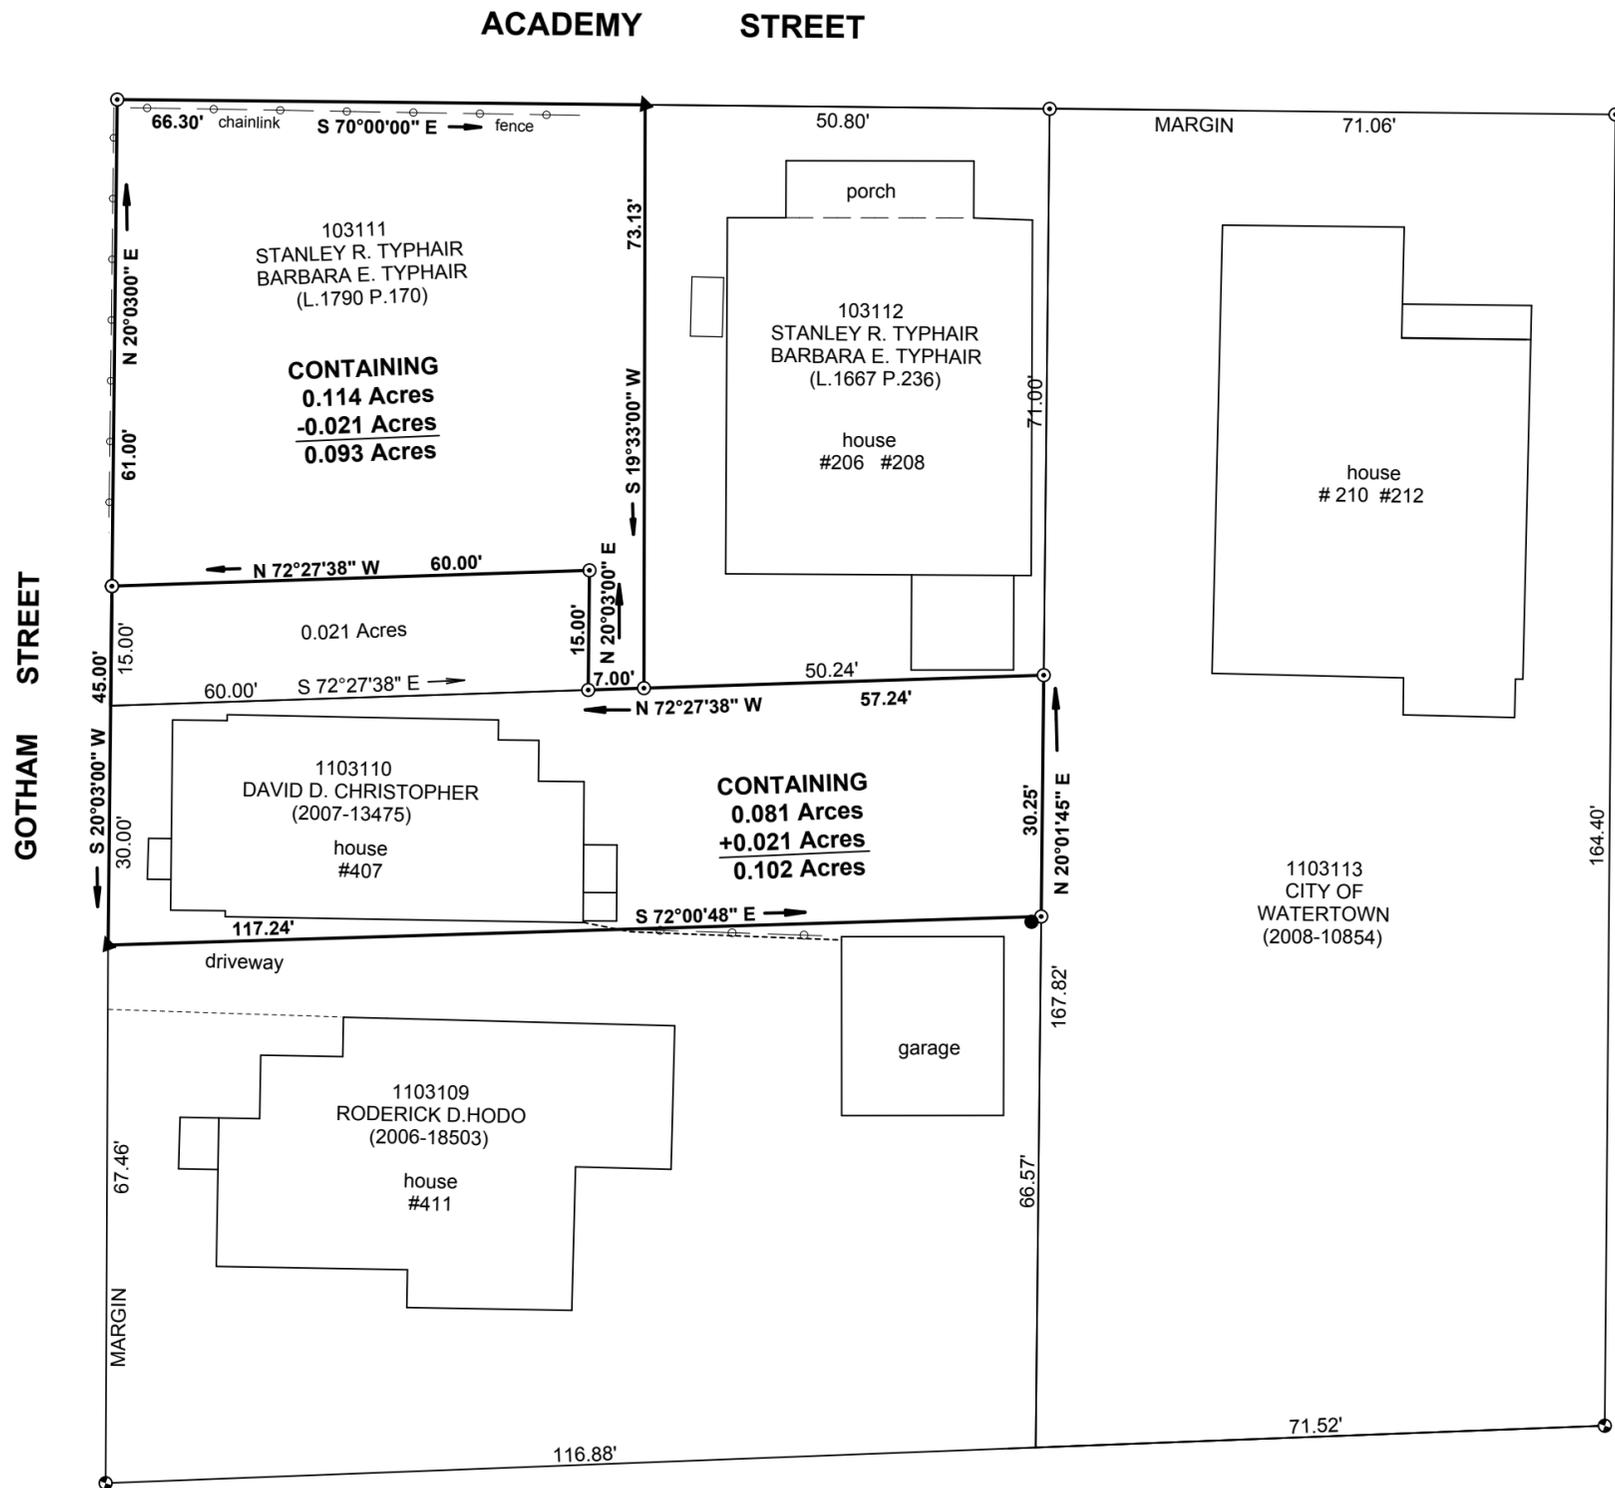

**MAP OF LAND
SURVEYED FOR
STANLEY R. TYPHAIR
BARBARA E. TYPHAIR
(LOT LINE ADJUSTMENT)
SUBDIVISION**

CITY OF WATERTOWN
JEFFERSON COUNTY
STATE OF NEW YORK

SCALE: 1" = 30'
SURVEY DATES: SEPTEMBER 6 &
20, 2008

CERTIFICATION

It is certified that this subdivision
final plat was approved by the Planning
Board of the City of Watertown, New York
on _____, Pursuant to Sections 32,
33, ann 34 of the General City Law.

Kenneth A. Mix,
Planning and Community
Development Coordinator



MICHAEL W. BATTISTA
Licensed Land Surveyor
P.O. Box 348
243 West Main Street
Brownville, New York 13615
Telephone (315) 782- 4305

PROJECT NUMBER
08 --- 153